


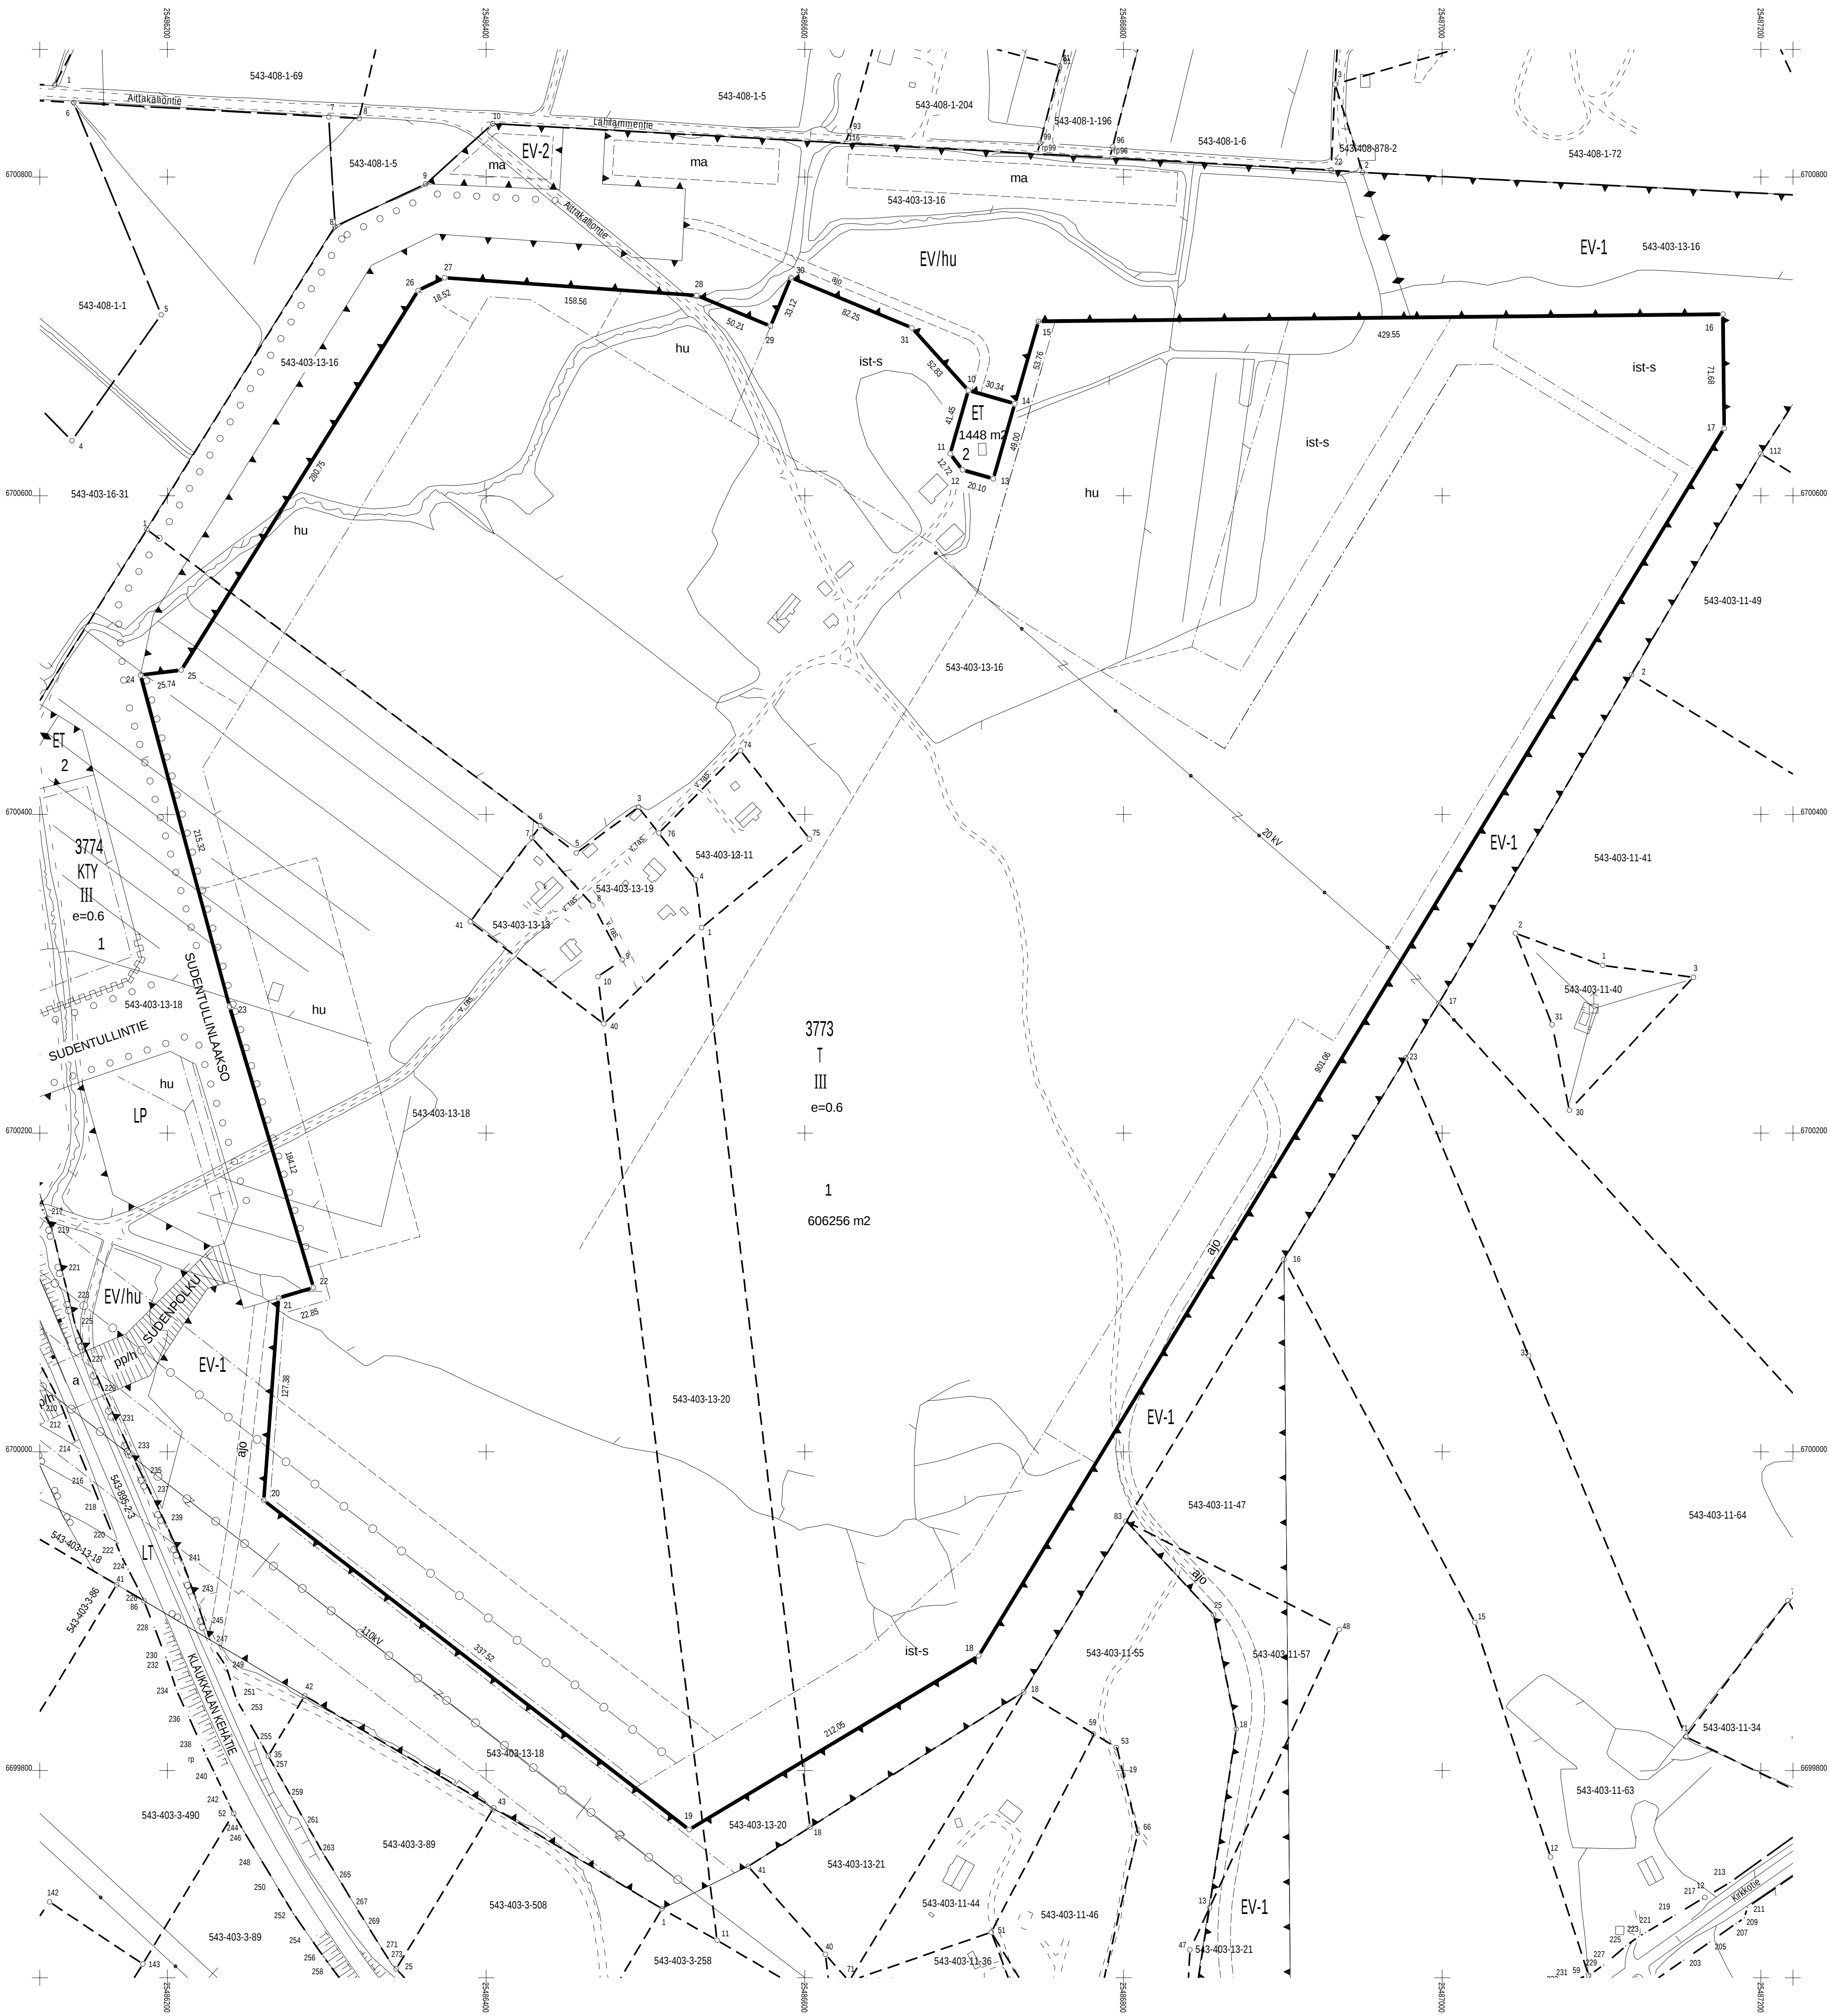

TONTTIEN MUODOSTUMINEN			
Nro	Ala m²	Osat m²	Kiinteistö
1	606256	5000	543-403-13-11 KURRELA
		5010	543-403-13-13 AITAKALLIO
		417065	543-403-13-16 JUSSILA
		138137	543-403-13-18 TYYNELÄ
		6248	543-403-13-19 KIVIRINNE
		34796	543-403-13-20 KOIVURINNE
2	1448	1448	543-403-13-16 JUSSILA

KOORDINAATTILUETTELO, Koordinaattijärjestelmä: ETRS-GK25			
Nro	X		Y
10	6700686.117	25486702.628	
11	6700626.276	25486691.192	
12	6700616.194	25486698.951	
13	6700610.648	25486718.271	
14	6700657.746	25486731.791	
15	6700709.419	25486746.623	
16	6700713.887	25487176.148	
17	6700642.216	25487176.894	
18	6699872.029	25486709.216	
19	6699762.889	25486527.411	
20	6699969.486	25486290.506	
21	6700096.530	25486269.731	
22	6700103.067	25486291.631	
23	6700279.490	25486238.971	
24	6700487.448	25486183.141	
25	6700490.570	25486208.694	
26	6700728.744	25486357.339	
27	6700736.808	25486374.010	
28	6700725.671	25486532.182	
29	6700706.360	25486578.526	
30	6700736.933	25486591.265	
31	6700705.297	25486667.187	

TONTTIJAKO		1: 2000	NURMIJÄRVI 543
Asemakaava	3-351 /		
Tonttijaon laati	24.6.2025	 Kari Jumppanen	Koordinaattijärjestelmä ETRS-GK25
maanmittausteknikko			Kunnanosa 3 Klaukkala
Tonttijako on hyväksytty asemakaavan yhteydessä			Kortteli 3773
☒ Julkisesti nähtävillä			Tontit 1.2
_____.2025 - _____.2025			Tj-kartta nro 1014